



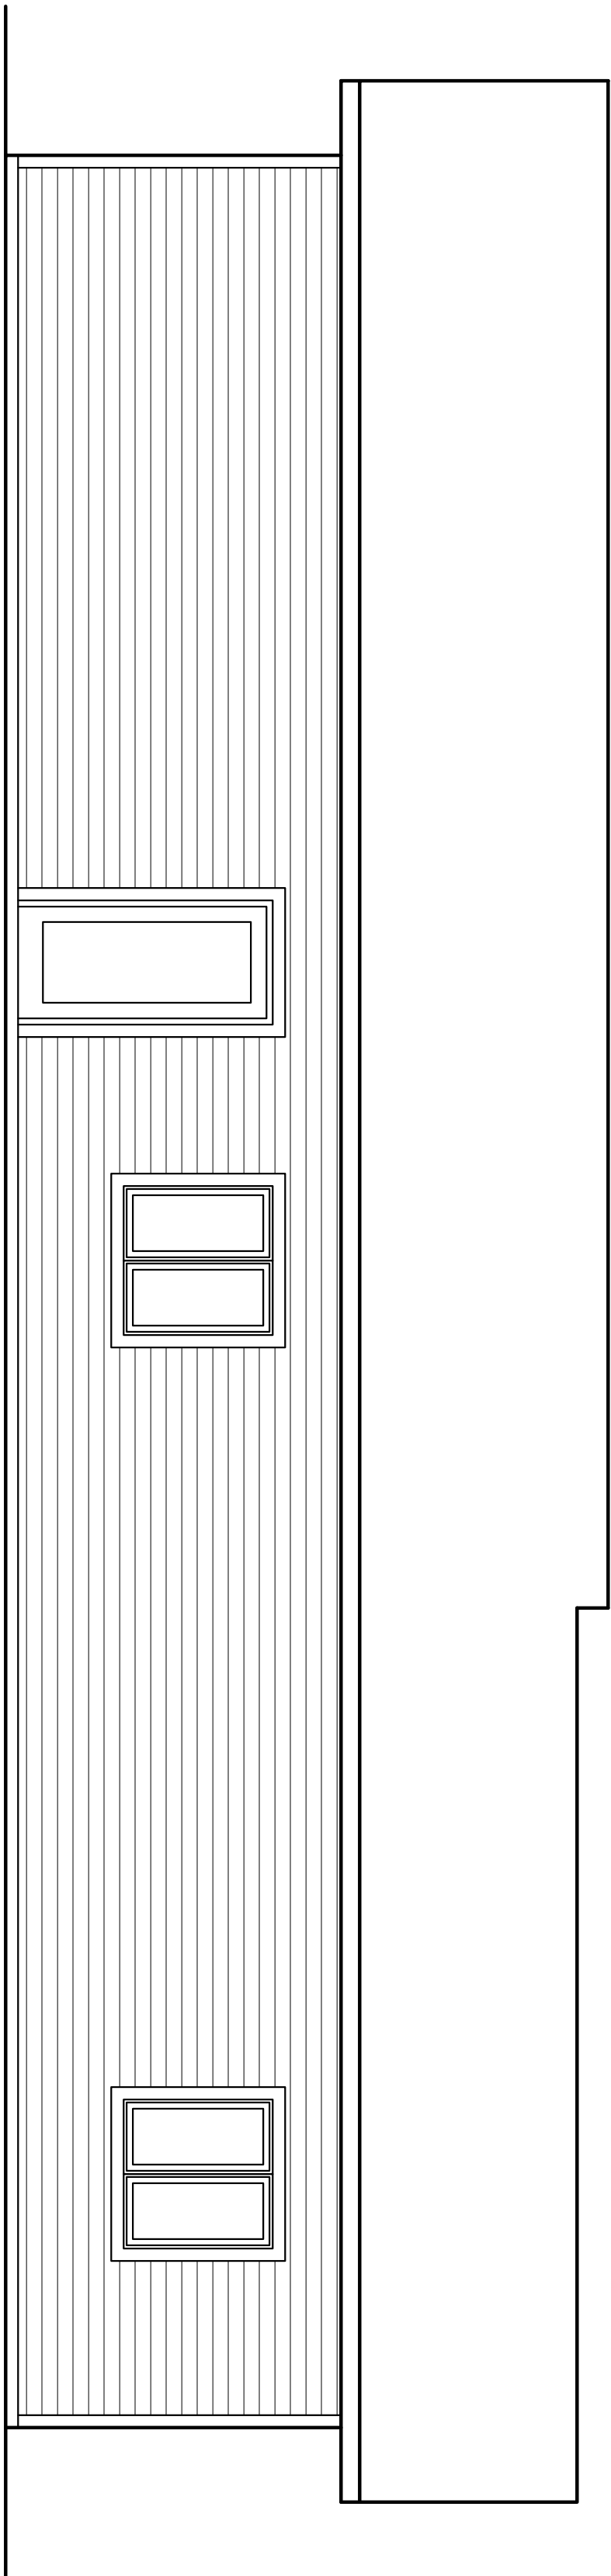


BACK ELEVATION

Scale: 1/4" = 1'-0"
1/2 Scale: 1/8" = 1'-0"

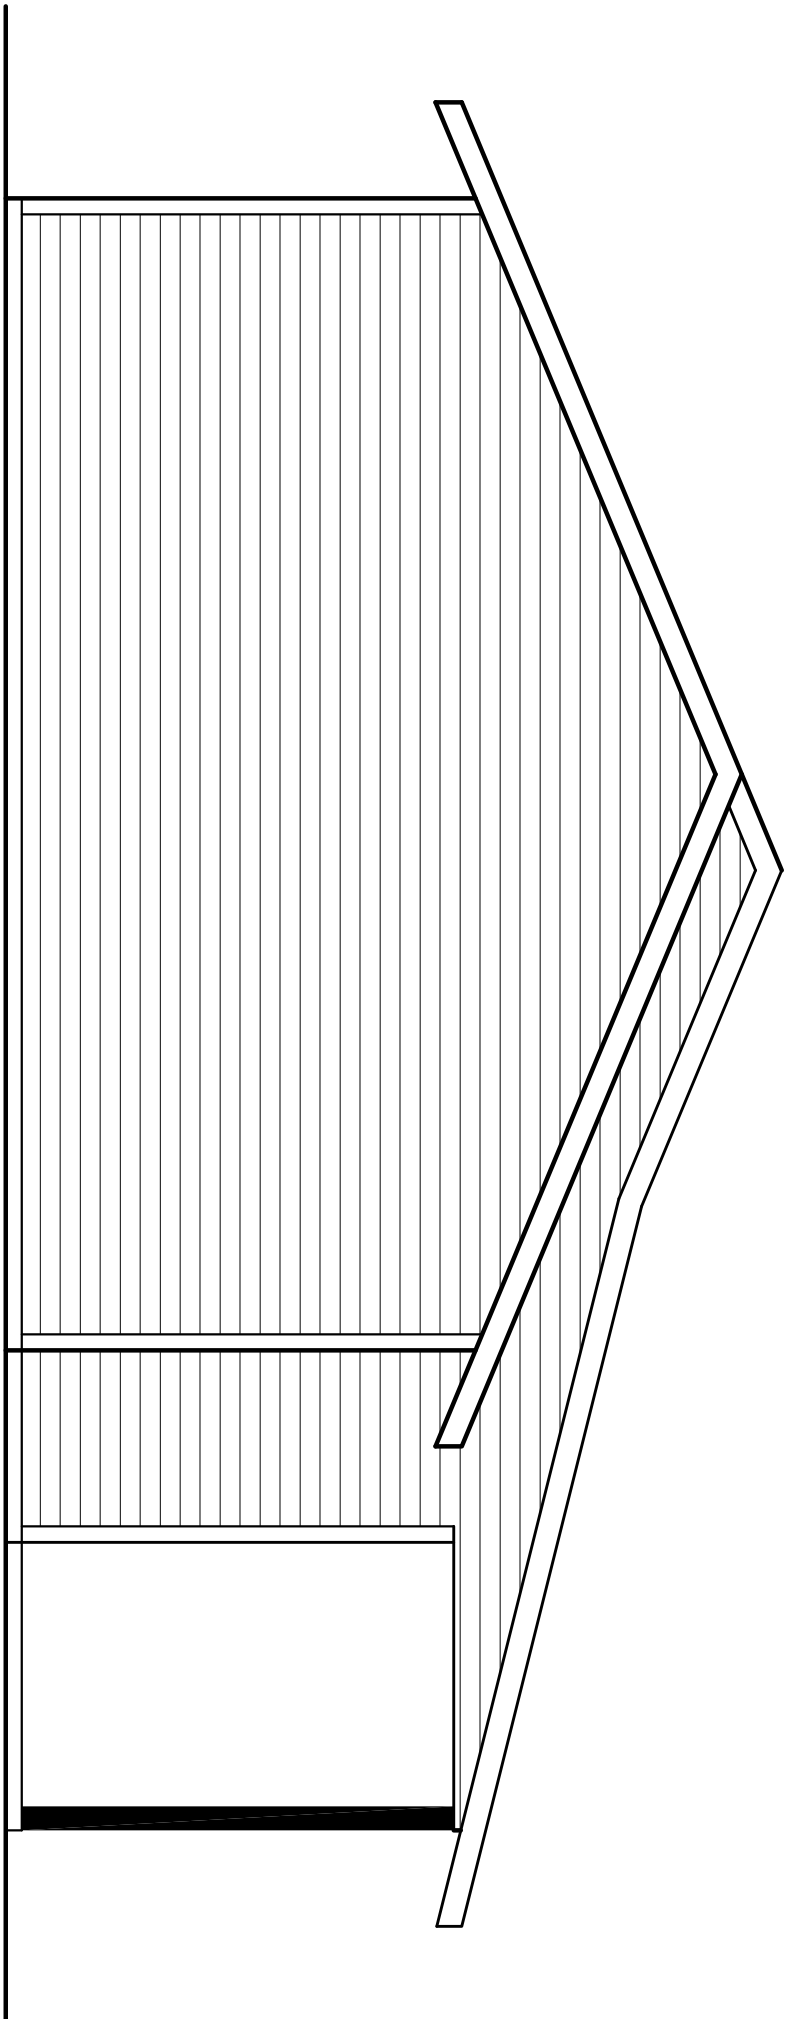


SIDE ELEVATION

Scale: 1/4" = 1'-0"
1/2 Scale: 1/8" = 1'-0"

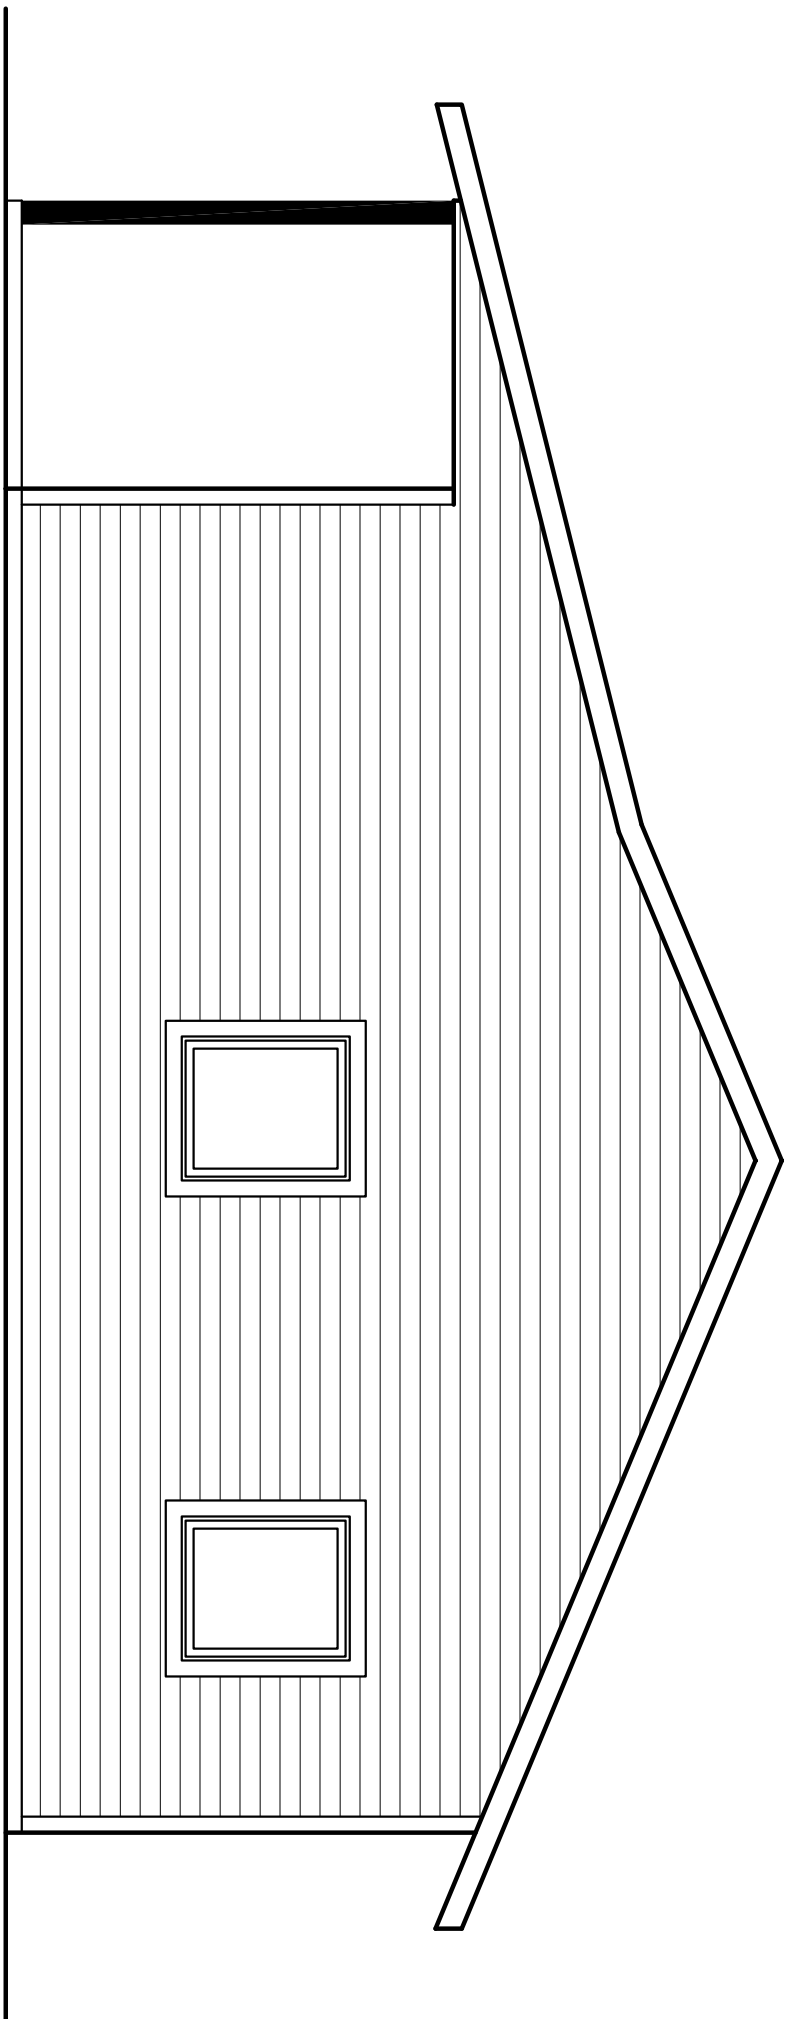


SIDE ELEVATION

Scale: 1/4" = 1'-0"
1/2 Scale: 1/8" = 1'-0"

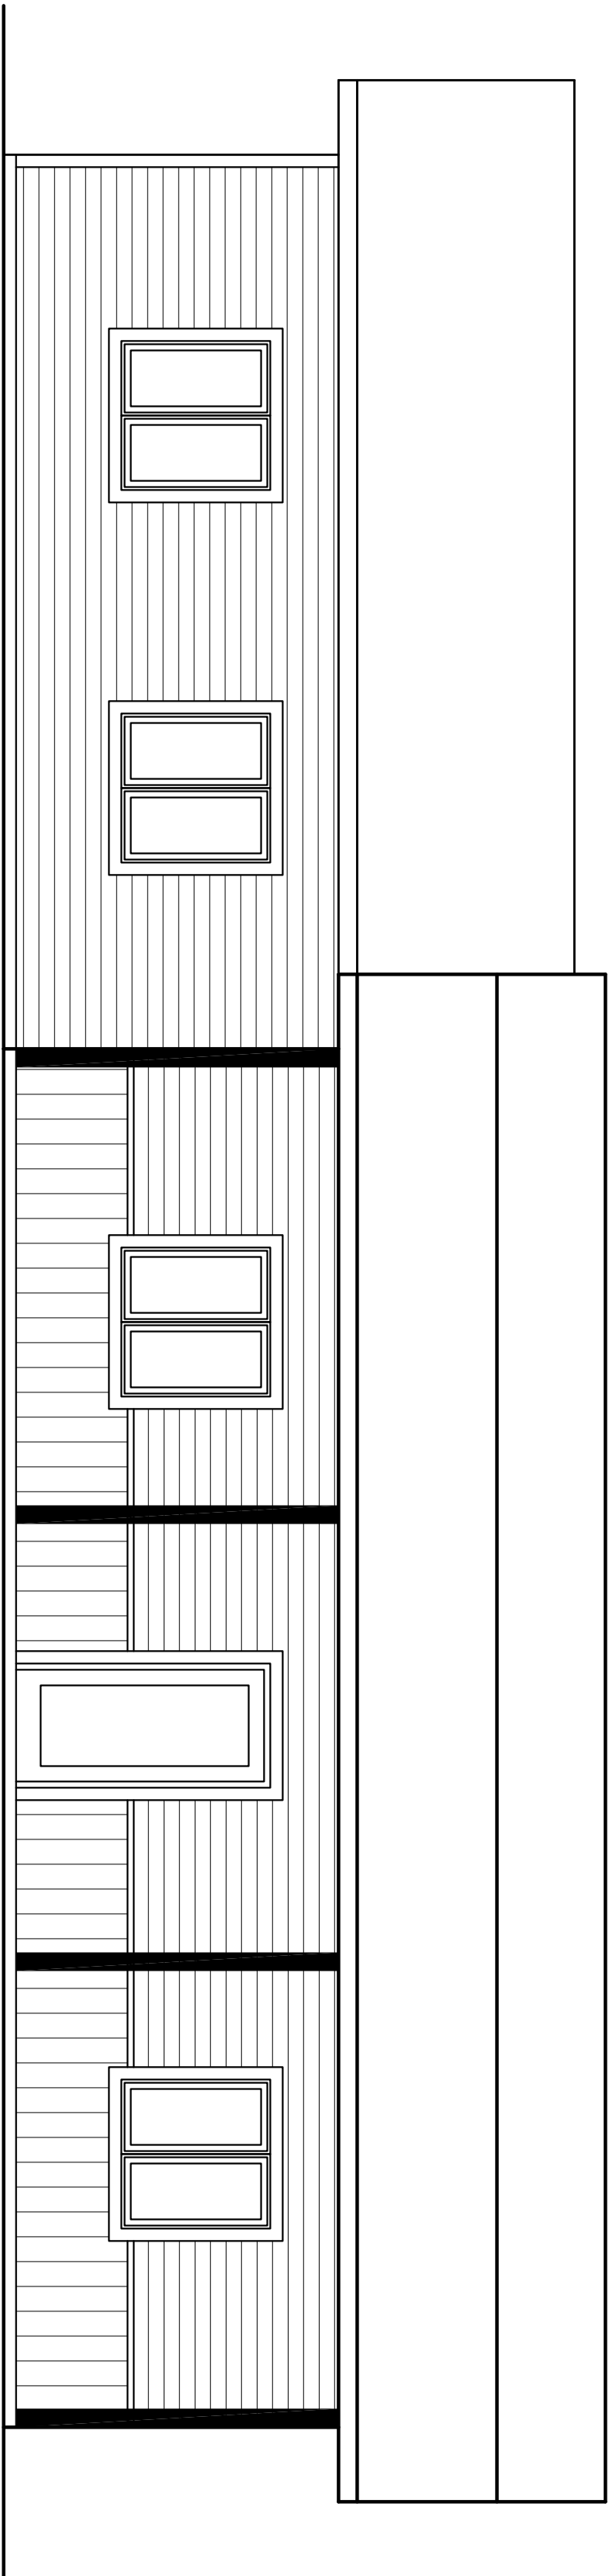

FRONT ELEVATION

Scale: 1/4" = 1'-0"
1/2 Scale: 1/8" = 1'-0"

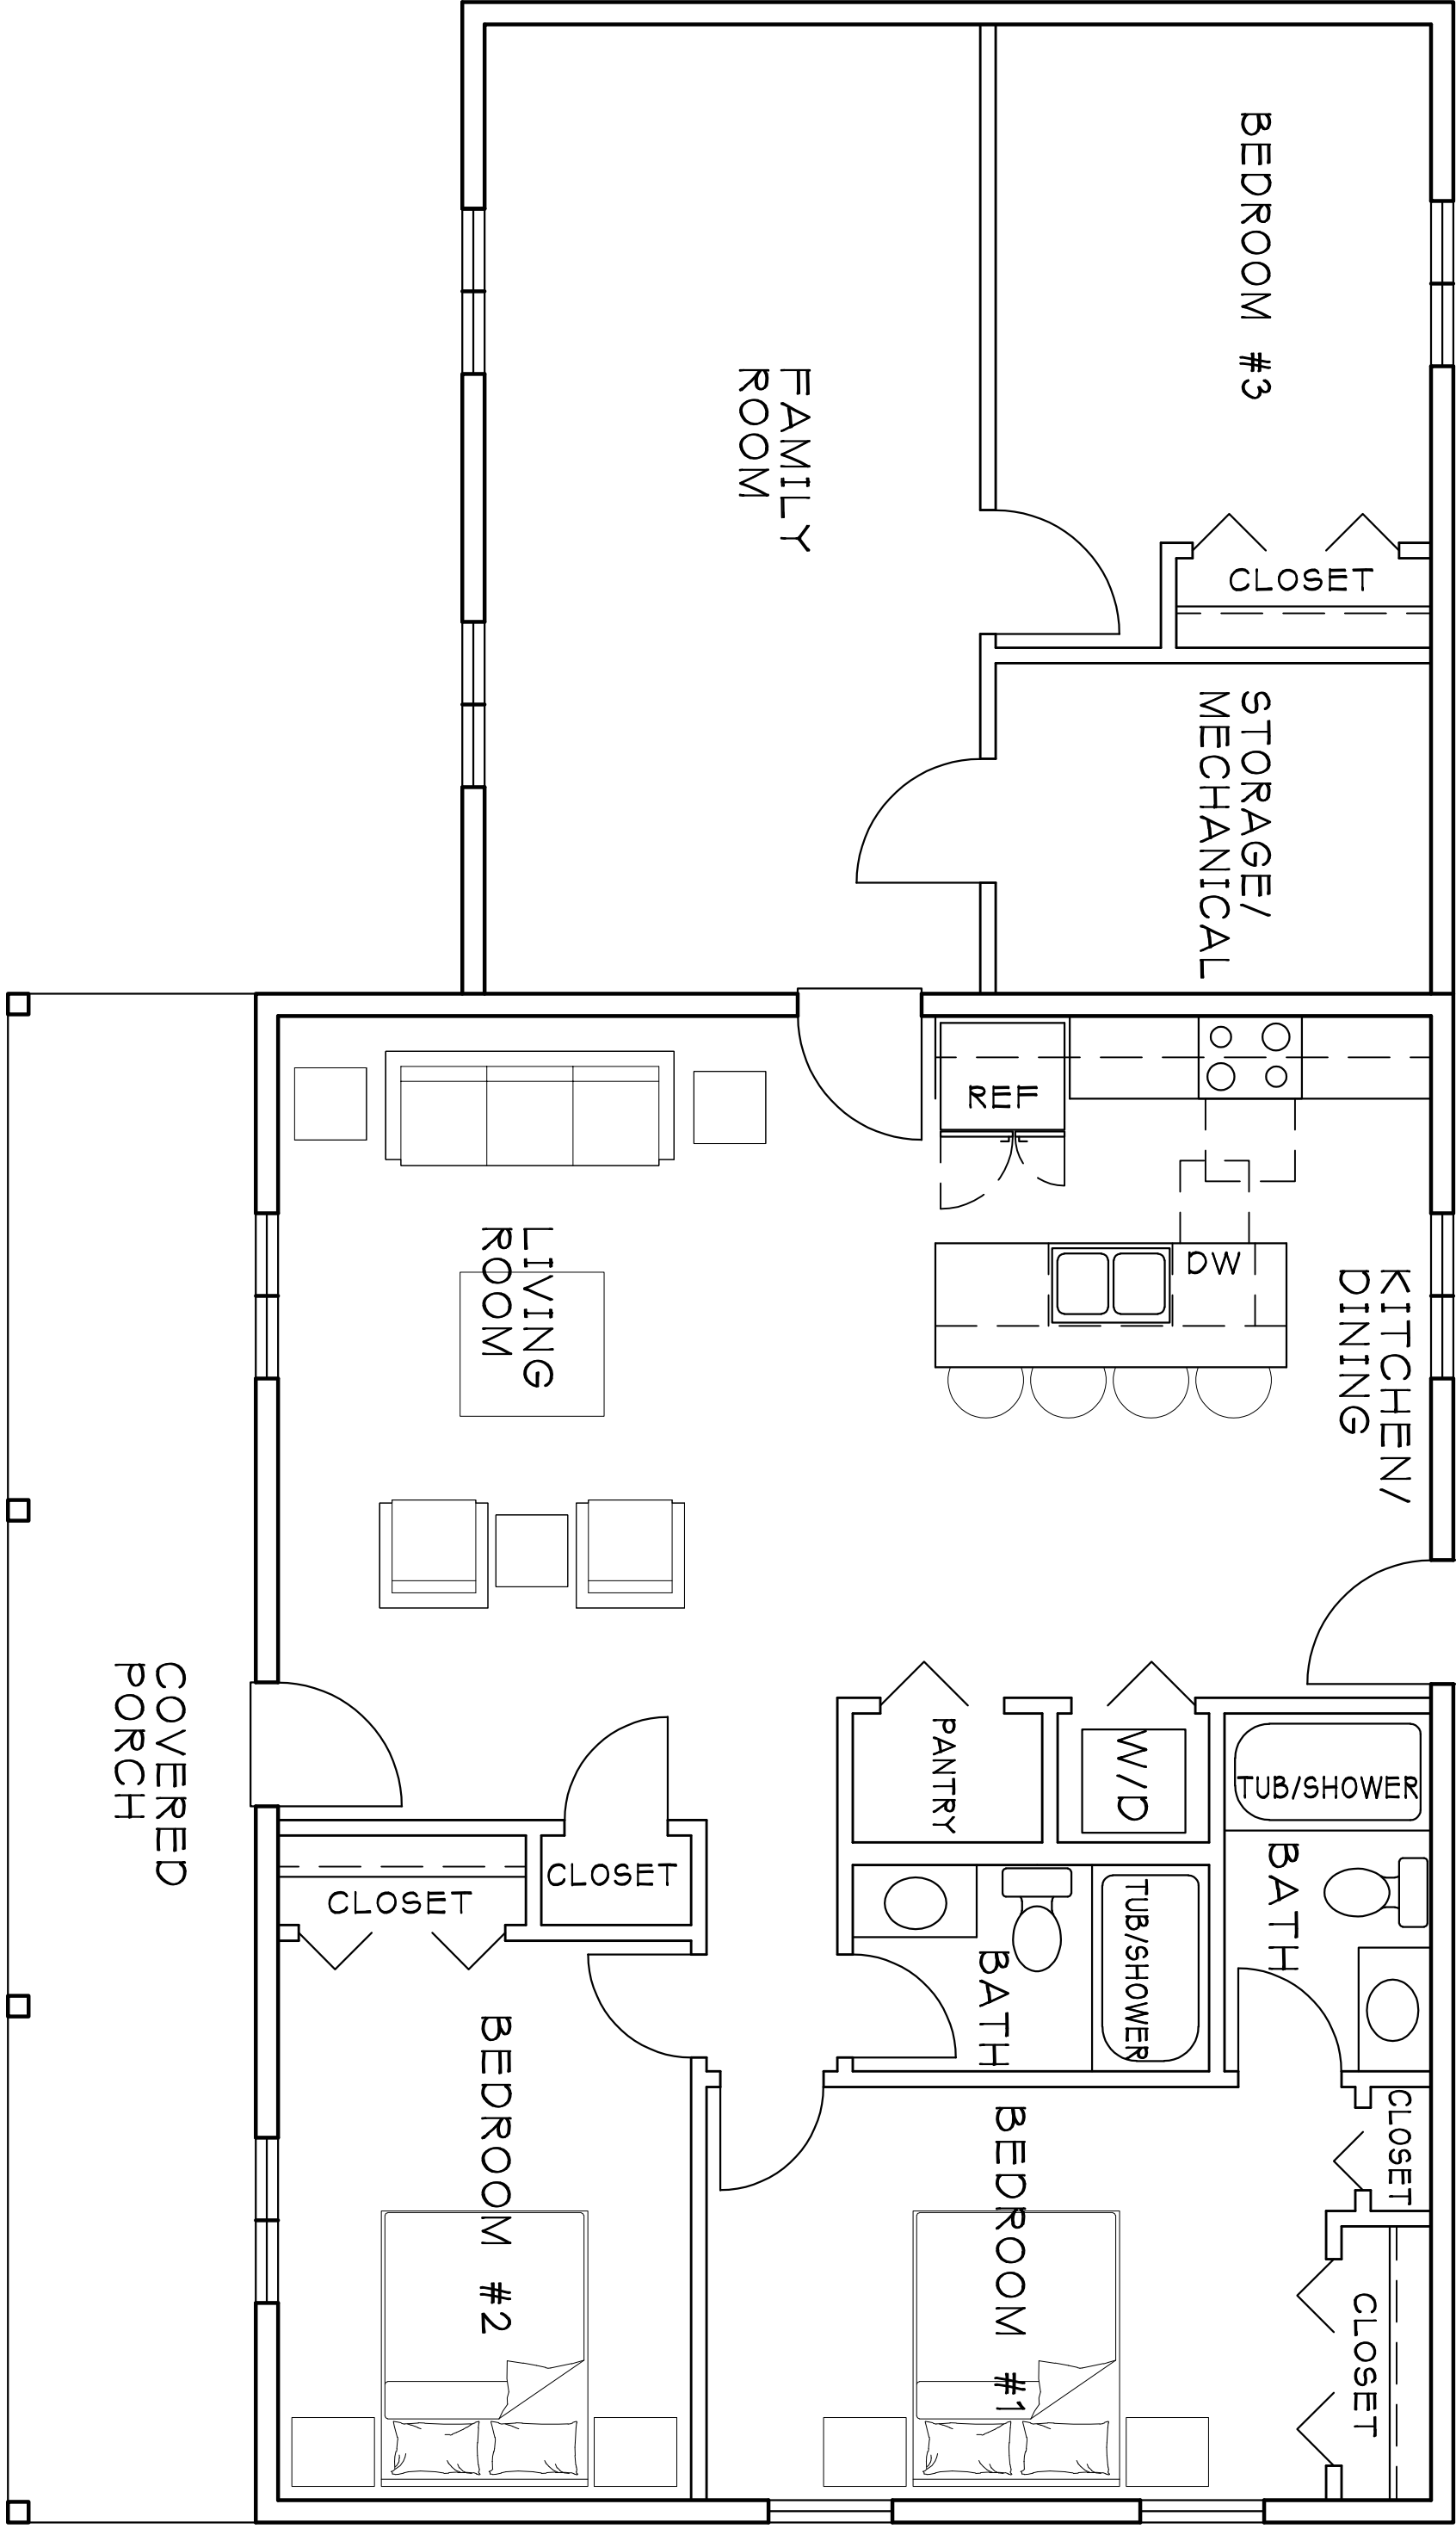

MAIN FLOOR PLAN
Scale: 1/4" = 1'-0"
1/2 Scale: 1/8" = 1'-0"